

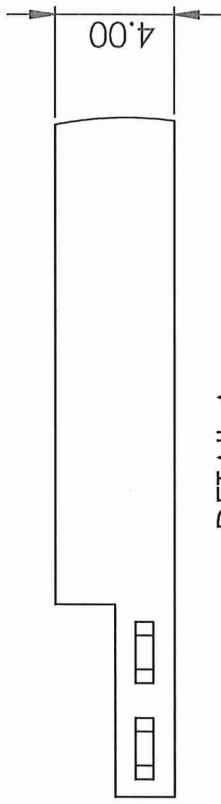


DETAIL A
SCALE 1:2

THE INFORMATION CONTAINED IN THIS DRAWING IS THE SOLE PROPERTY OF BORDER CONCEPTS, INC. REPRODUCTION IN PART OR AS A WHOLE WITHOUT THE WRITTEN PERMISSION OF BORDER CONCEPTS, INC. IS PROHIBITED.		NAME	DATE	Border Concepts Inc. TITLE: 3/16" x 4" x 120" Border Guard COLOR BLACK
UNLESS OTHERWISE SPECIFIED: DIMENSIONS ARE IN INCHES TOLERANCES: FRACTIONAL ± 1/16 BEND ± .5	DRAWN CHECKED ENG. APPR. MFG APPR. Q.A. COMMENTS: PROPRIETARY AND CONFIDENTIAL Approved By:			
MATERIAL	Steel			SCALE: 1:20WEIGHT:
FINISH				SHEET 1 OF 1

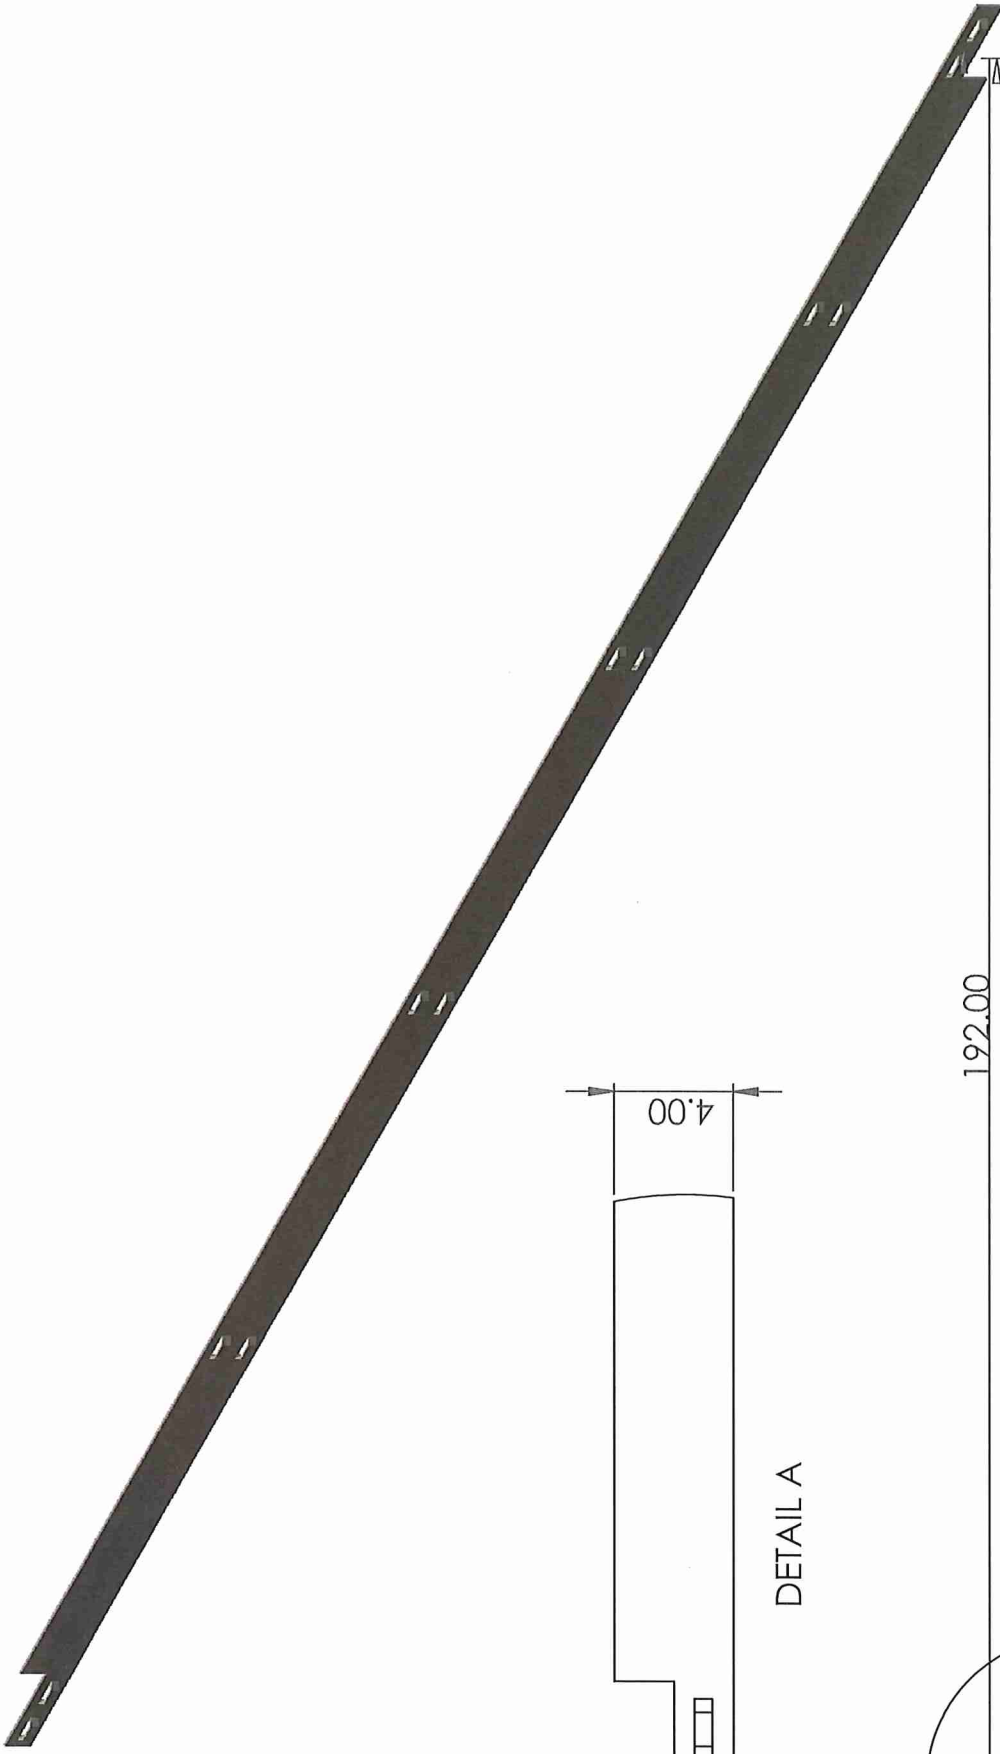

DETAIL A

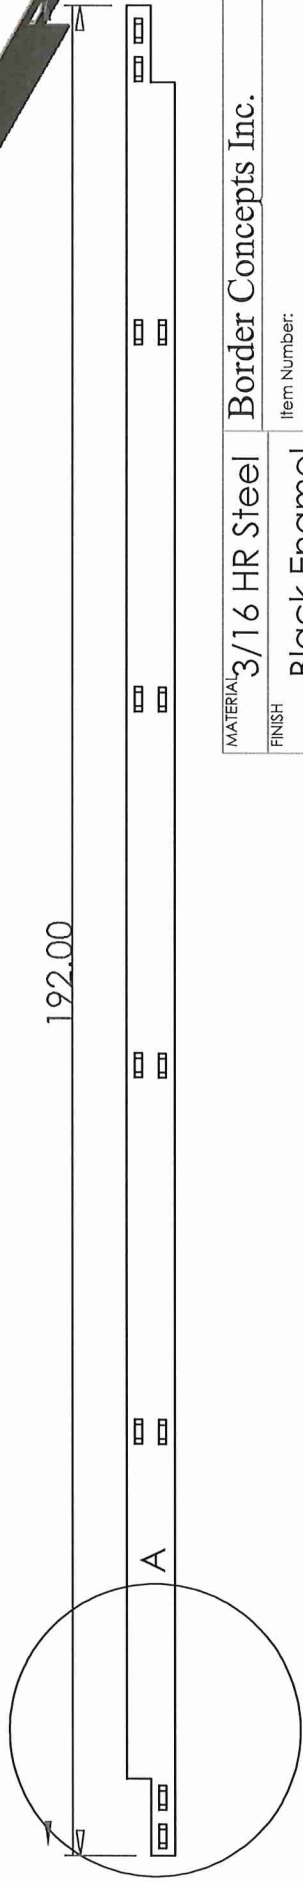


MATERIAL	3/16 HR Steel		Border Concepts Inc.	
FINISH	Black Enamel		Item Number:	BGBLE416
	Original Date		TITLE:	3/16" x 4" x 16' Edging
Approved by:			SIZE	DWG. NO.
			A	
			REV Date	
			DO NOT SCALE DRAWING	SHEET 1 OF 1

REVISION DATE
08/08/2022 TD

BORCON: WEATHERING STEEL EDGING FOR LANDSCAPING
8 INCH HEIGHT AVAILABLE IN .188" T X 8" H X 10" L OR
.25" T X 8" H X 10" L



- NOTES:
1. INSTALLATION TO BE COMPLETED IN ACCORDANCE WITH MANUFACTURER'S SPECIFICATIONS.
 2. DO NOT SCALE DRAWING.
 3. THIS DRAWING IS INTENDED FOR USE BY ARCHITECTS, ENGINEERS, CONTRACTORS, CONSULTANTS AND DESIGN PROFESSIONALS FOR PLANNING PURPOSES ONLY. THIS DRAWING MAY NOT BE USED FOR CONSTRUCTION.
 4. ALL INFORMATION CONTAINED HEREIN WAS CURRENT AT THE TIME OF DEVELOPMENT BUT MUST BE REVIEWED AND APPROVED BY THE PRODUCT MANUFACTURER TO BE CONSIDERED ACCURATE.
 5. CONTRACTOR'S NOTE: FOR PRODUCT AND COMPANY INFORMATION VISIT WWW.BORDERCONCEPTS.COM

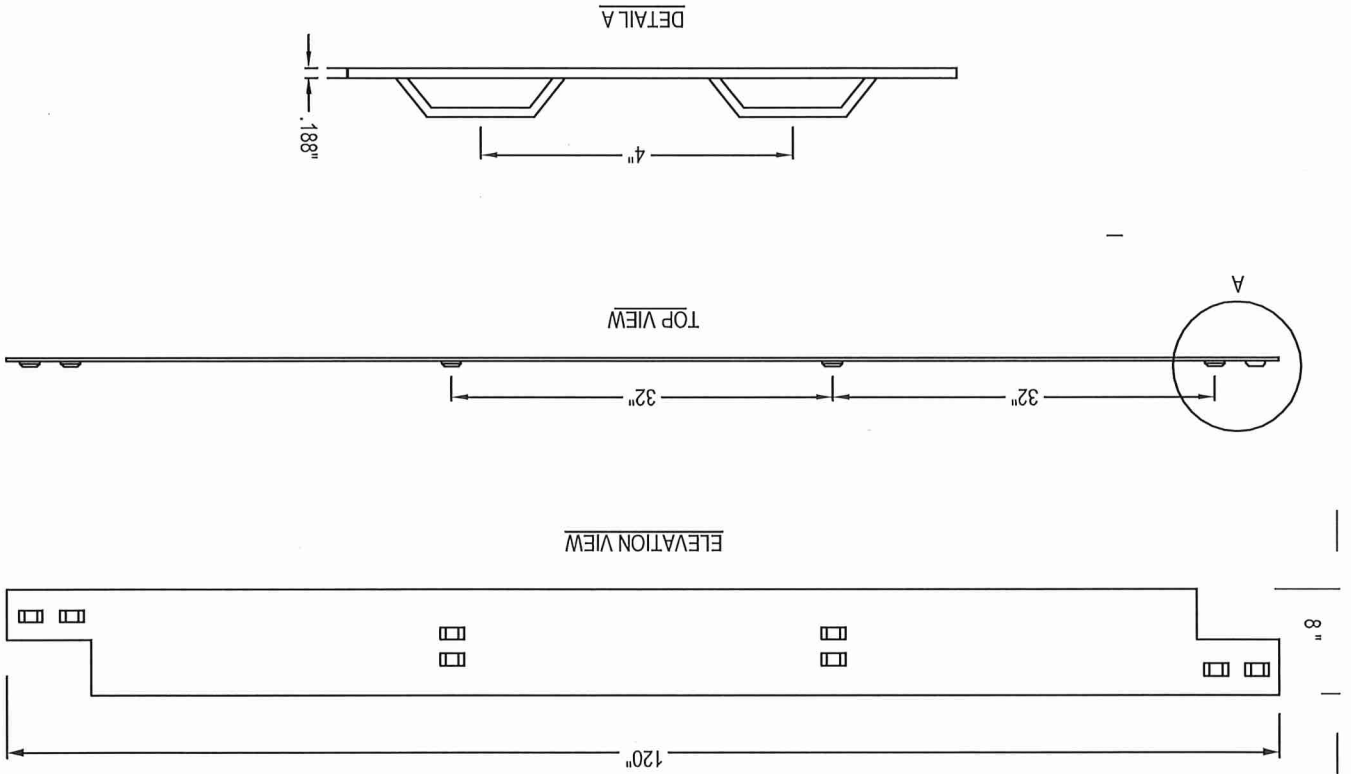

BORDER CONCEPTS, INC
 7621 LITTLE AVE, SUITE 426
 CHARLOTTE, NC 28217
 TOLL FREE: 1-800-845-3343
 PHONE: (704) 541-5509
 FAX: (704) 541-5610
 www.borderconcepts.com



BORDER CONCEPTS, INC.
BORDER LINE
STEEL LANDSCAPE
EDGING 3/16" X 4"

SHRUB PLANTING
BED

TOPSOIL

LAWN OR
GROUND COVER

15' STEEL STAKE

BORDER CONCEPTS, INC.
CHARLOTTE, NC
1-800-845-3343
1-704-541-5610 (FAX)

STEEL EDGING DETAIL FOR BEDDING

NOT TO SCALE

